
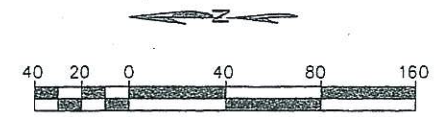


Y:\Projects\Port Richey\Projects\A653017 Dredging Project\2007 info\CHANNEL 24\24\_PLAN.dwg May 30 2007 - 12:42

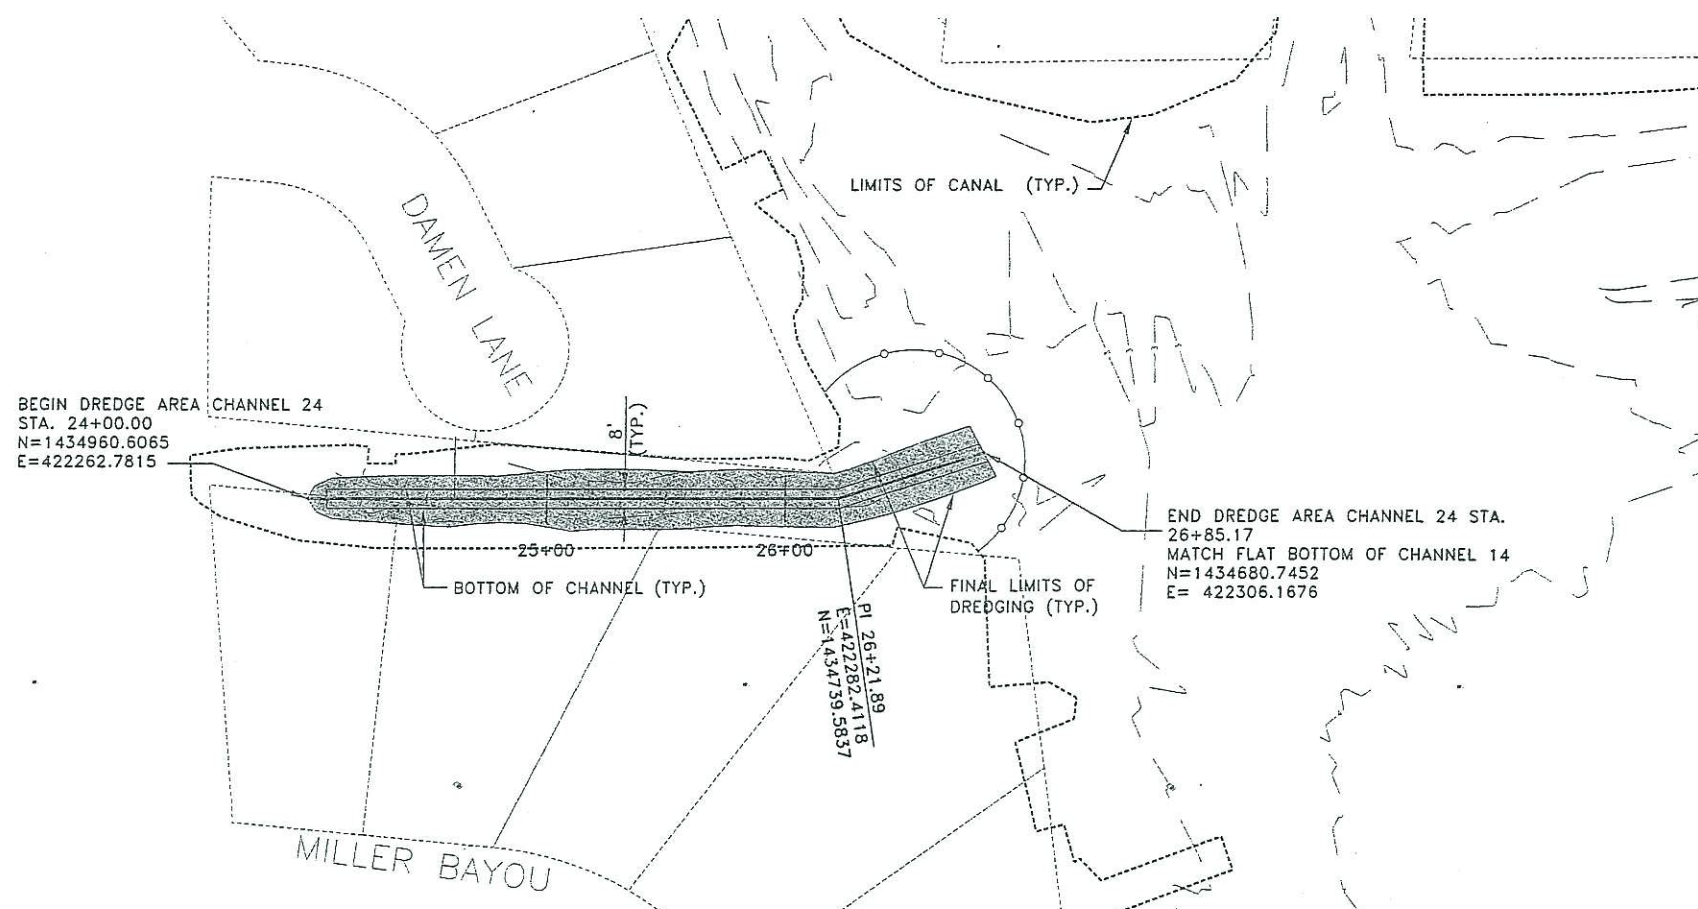

LEGEND	
	PROPOSED DREDGE AREA
	SEAGRASS AREA
	EXISTING BATHYMETRIC SURVEY CONTOURS (NAVD 88)
	TURBIDITY CONTROL DEVICE (REFER TO FDOT INDEX 103 FOR MORE INFORMATION)

CITY OF PORT RICHEY, FL

**THE LPA GROUP**  
 TRANSPORTATION CONSULTANTS  
 4503 WOODLAND CORP. BLVD.  
 SUITE 400, TAMPA, FLORIDA 33614  
 (813) 889-3892  
 CORPORATE LICENSE #00004307

Designer: KJD	Checked by: MEK
Technician: HJ	Project Number: TA653020

Notes:  
 1) CHANNEL 24 TOTALS  
 DREDGE AREA = 0.147 AC  
 DREDGE VOLUME = 538 CY  
 2) VERT. DATUM = NAVD88


REVISIONS			
No.	Description	Date	By

Project Name:  
 Dredging and Water Quality Enhancement Project  
 Port Richey, Florida

Drawing Name:  
 CHANNEL 24  
 PLAN VIEW


PROJECT NUMBER:  
 ENGINEER OF RECORD  
 MARK E. KISTLER, P.E.  
 FLORIDA REGISTRATION #64449

Date:  
 May 2007  
 Scale:  
 Drawing Number:  
 P-1-24

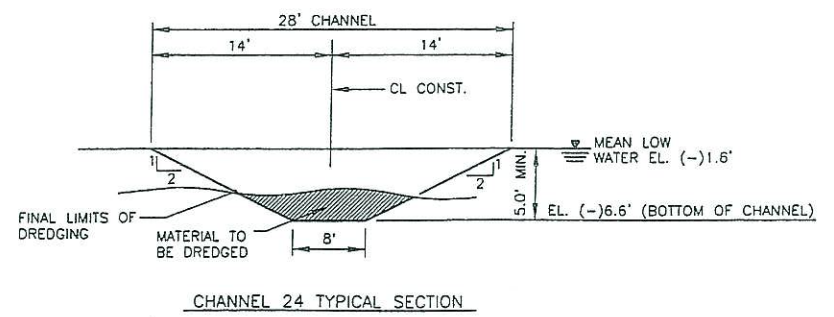

*Mark E. Kistler*  
 5/31/07


Y:\Projects\Port Richey\Projects\TA653017 Dredging Project\2007 info\CHANNEL 24\24\_PLAN.dwg May 30 2007 - 12:42

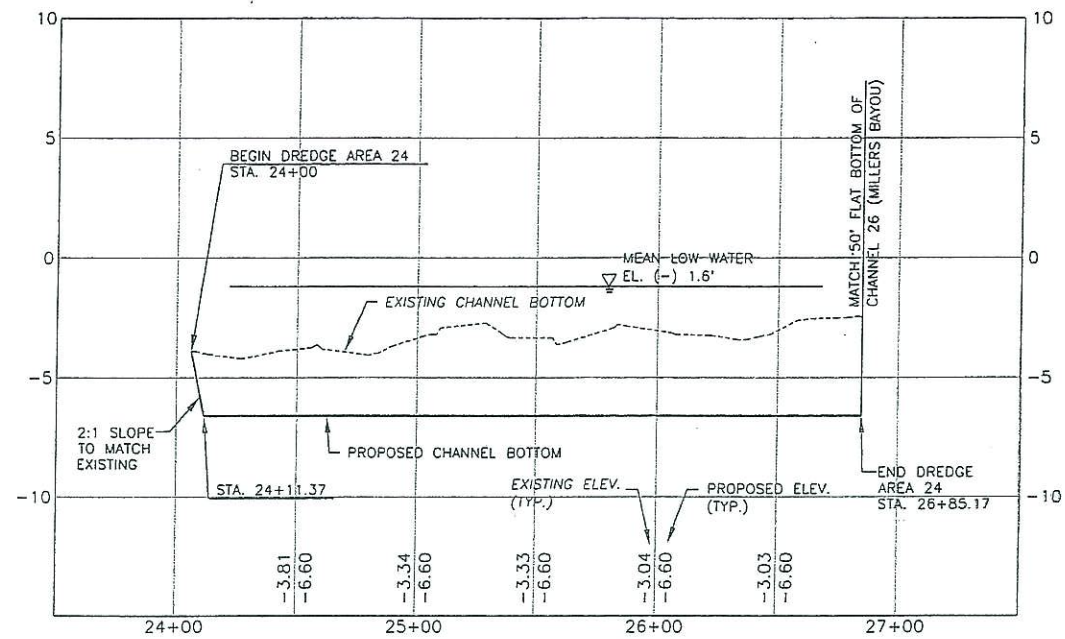

APPROVED  
STATE OF FLORIDA  
JUL 28 2008  
DEPARTMENT OF  
ENVIRONMENTAL PROTECTION

*Mark E. Kistler*  
5/31/07

CITY OF PORT RICHEY, FL

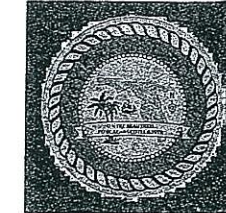

**THE LPA GROUP**  
TRANSPORTATION CONSULTANTS  
4503 WOODLAND CORP. BLVD.  
SUITE 400, TAMPA, FLORIDA 33614  
(813) 889-3892  
CORPORATE LICENSE #00004307

Designer: KJD Checked by: MEK  
Technician: HJ Project Number: TA653020

Notes:  
1) VERT. DATUM = NAVD88

REVISIONS			
No.	Description	Date	By


Project Name:  
Dredging and Water  
Quality Enhancement Project  
Port Richey, Florida

Drawing Name:  
CHANNEL 24  
CENTERLINE PROFILE


PROJECT NUMBER:  
ENGINEER OF RECORD: MARK E. KISTLER, P.E.  
FLORIDA REGISTRATION #64449

Date: May 2007  
Scale: HORIZONTAL: 1" = 40'  
VERTICAL: 1" = 4'  
Drawing Number: PRO-1-24

Y:\Projects\Port Richey\Projects\TA653017 Dredging Project\2007 into\CHANNEL 24\24\_xsec.dwg May 30 2007 - 12:42

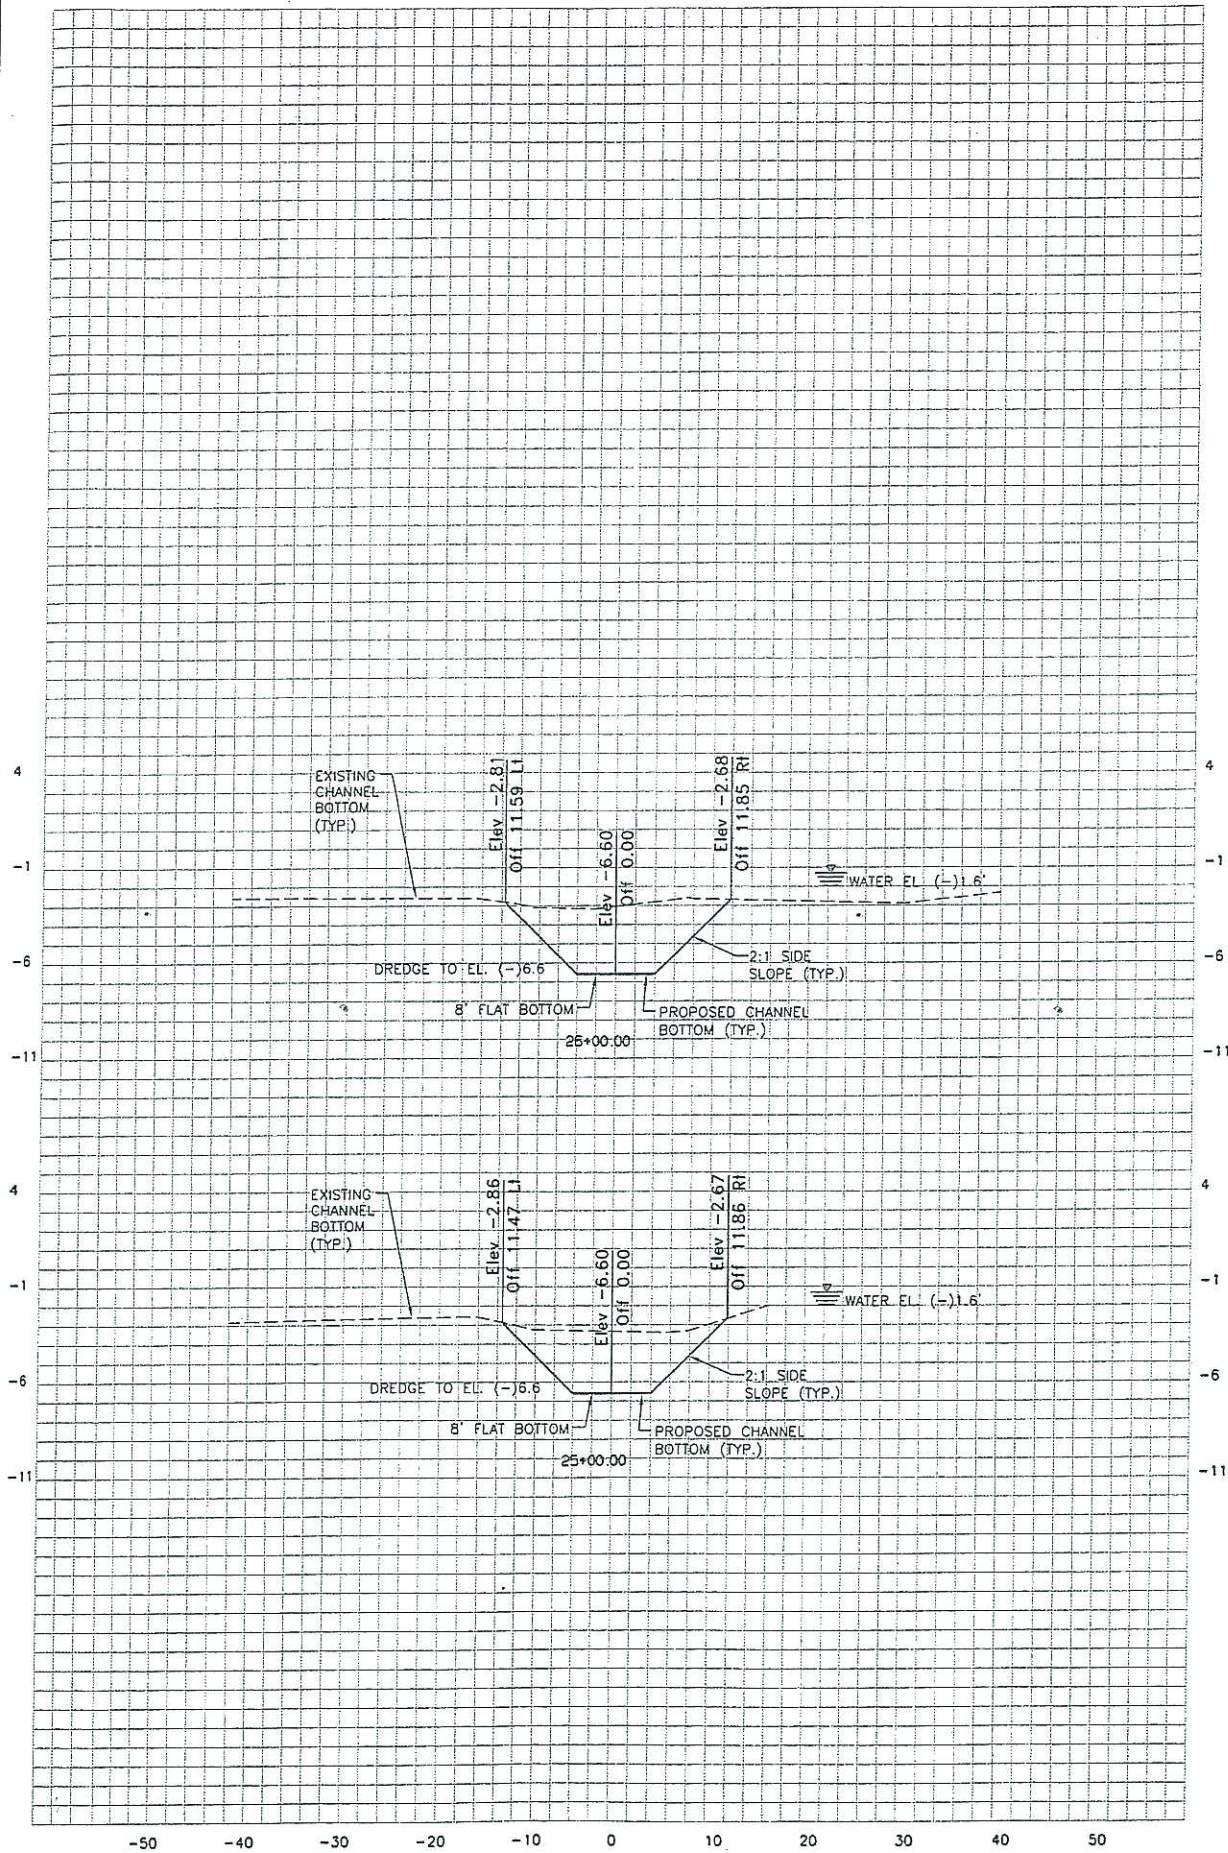

*Mark E. Kisler*  
5/31/07

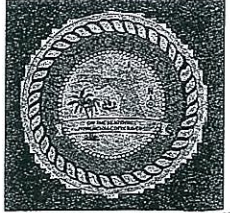

**THE LPA GROUP**  
TRANSPORTATION CONSULTANTS  
4503 WOODLAND CORP. BLVD.  
SUITE 400, TAMPA, FLORIDA 33614  
(813) 889-3892  
CORPORATE LICENSE #00004307

Designer: KJD Checked by: MEK  
Technician: HJ Project Number: TA653020

Notes:  
1) VERT. DATUM = NAVD88  
2) MEAN LOW WATER (MLW)  
ELEV. = (-)1.6 NAVD88

REVISIONS			
No.	Description	Date	By

Project Name:  
**Dredging and Water Quality Enhancement Project**  
Port Richey, Florida

Drawing Name:  
**CHANNEL 24 CROSS SECTIONS**

PROJECT NUMBER:  
ENGINEER OF RECORD: MARK E. KISLER, P.E.  
FLORIDA REGISTRATION #54449

Date: May 2007  
Scale: HORIZONTAL 1" = 10'  
VERTICAL 1" = 5'  
Drawing Number: XS-1-24